


FRONT ELEVATION

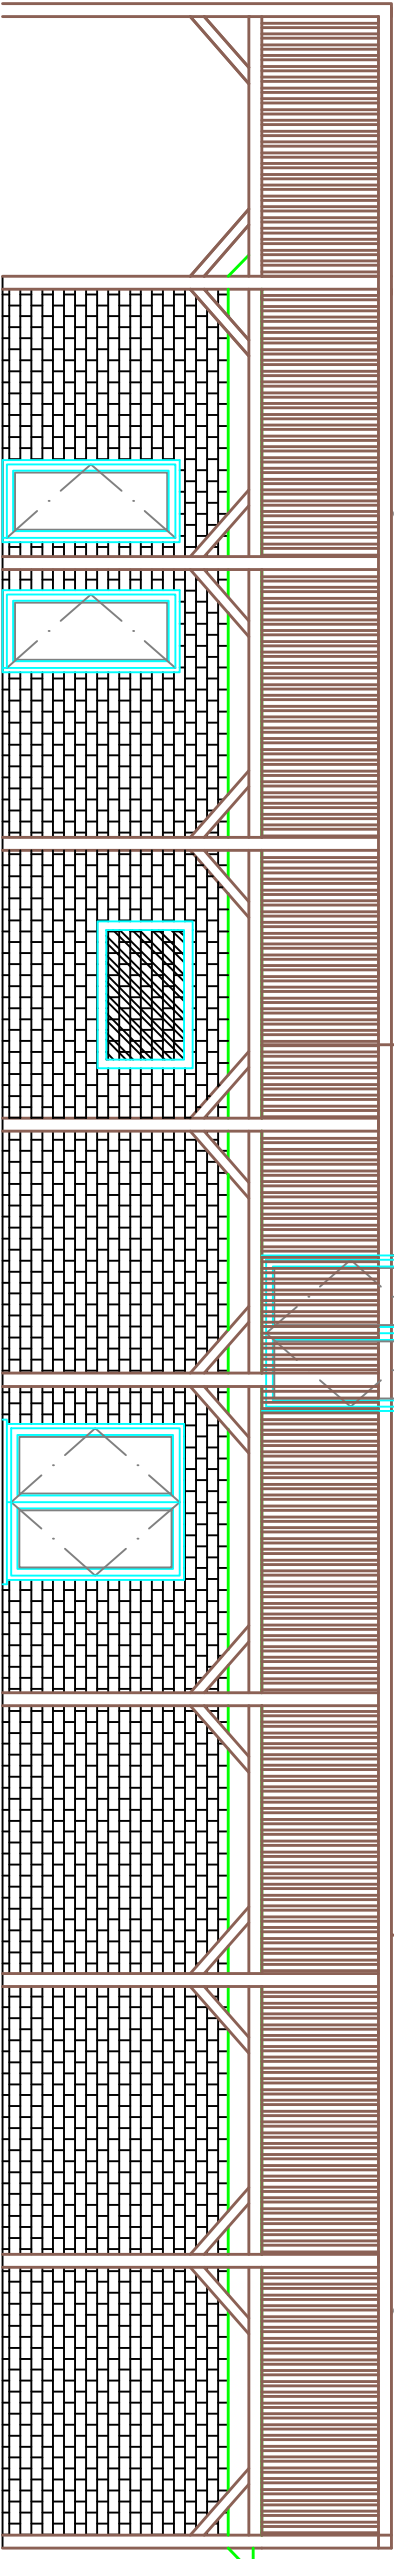

SIDE ELEVATION

Itemref	Quantity	Title/Name, designation, material, dimension etc	Article No./Reference
Designed by	Checked by	Approved by - date	Date
DRB	MC	14/05/08	10/03/09
		File name	Scale
		R:S:C:R:D:	To-fit

David Bennett		RDCCFC Club house development	
		Edition	Sheet
		6	1/6